



Tulbaghia violacea 'green'



Dietes 'fortnight lily'



Phormium tenax 'Rainbow warrior'



Hemerocallis 'Lighting berry'



Agapanthus africanus 'blue'



Hesperaloe paviflora



Calliandra eriophylla



Salvia greggi




Stabalized Color D.G.



ChoiceDek Red



Common D.G.

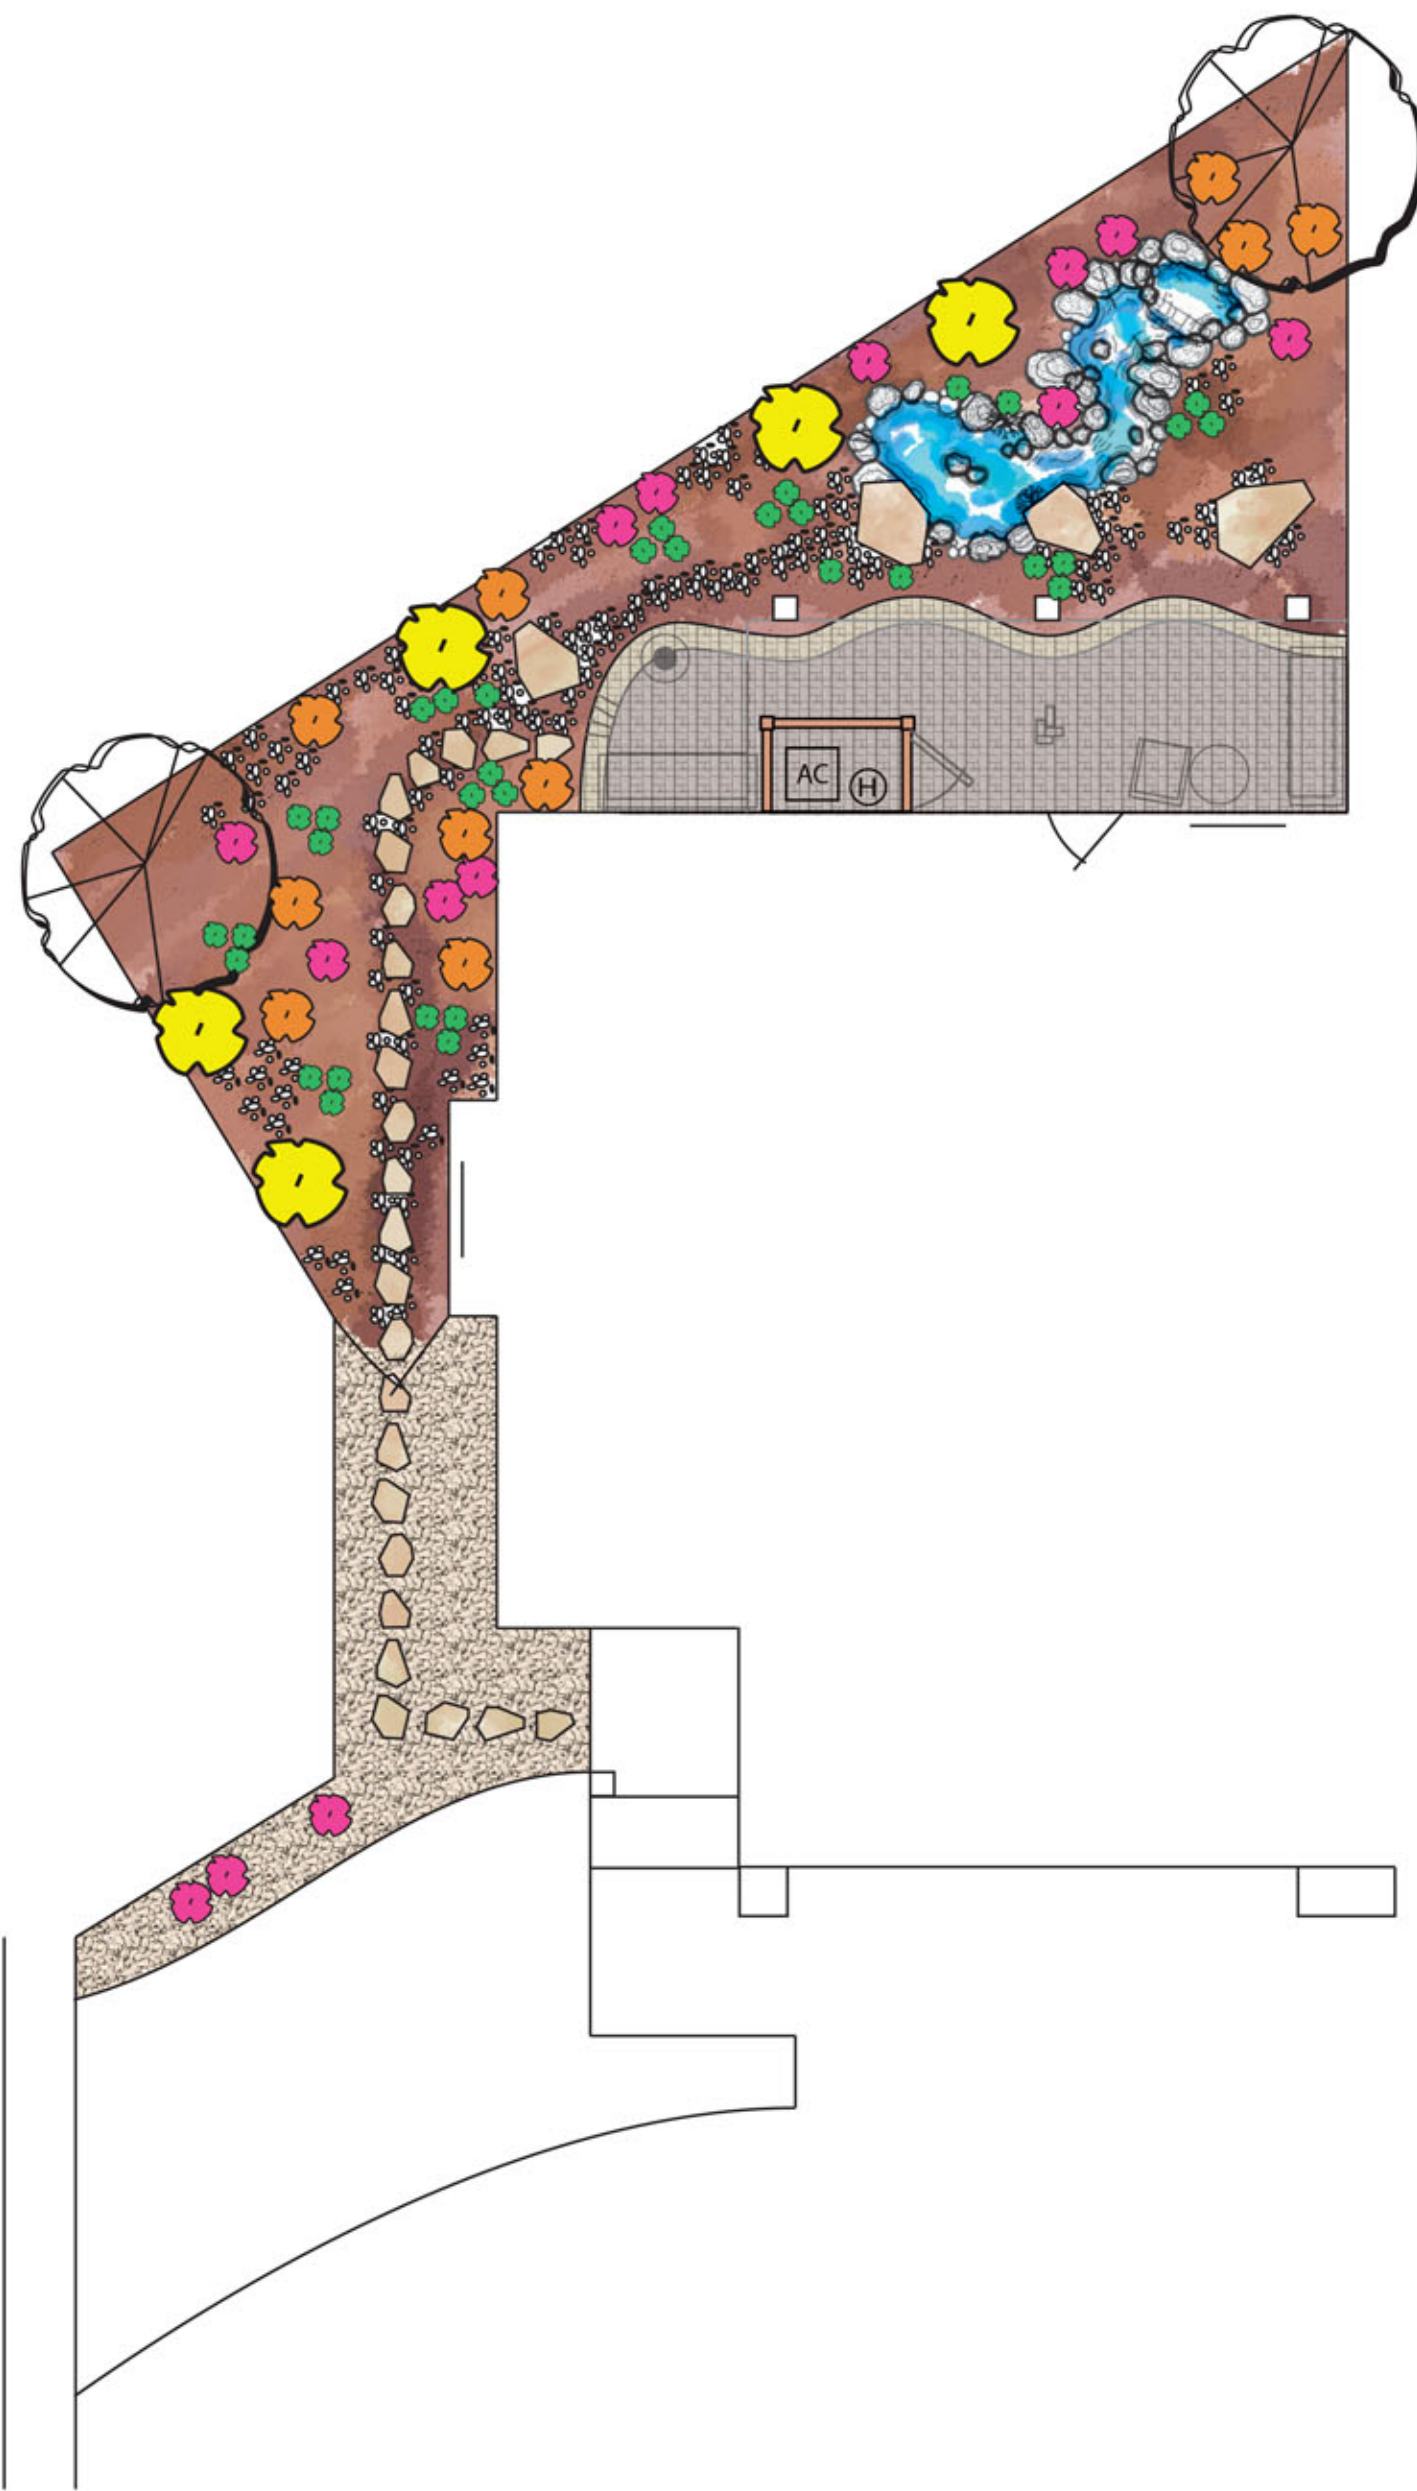

Agave parryi



Agave filifera



Cordyline australis



Pittosporum phylliroides



Agave americana variegata



Gravel



Man-made Rock Steps



Caesalpinia pulcherrima



Antique Cobble Pavers



New Yard Concept is a division of Designer Pools by Bill Smith, Inc. You are not obligated to use Designer Pools as your construction contractor, unless you have signed a separate contract stating such.

New Yard Concept / Designer Pools retains ownership and all associated rights to this design unless you have signed a contract and made a payment for acquisition of the designs ownership and rights.

This is a conceptual landscape design plan and only shows the design intent. It is not a construction drawing and therefore does not detail all construction items. We can provide construction drawings, and acquire permits and engineering plans (if necessary) under a signed construction contract with Designer Pools by Bill Smith, Inc.

This plan shows dimensions taken in the field. However, Contractor is responsible for confirming measurements before construction.

To the best of our knowledge this plan is created in guidance with any Federal, State, City, H.O.A., or other local requirements and is rendered to scale so that this may act as a direct foundation for final construction plans.

Design Date:
10-17-07

Designer:
Joel Cardinal

1/8" = 1'

