

New Yard Concept is a division of Designer Pools by Bill Smith, Inc. You are not obligated to use Designer Pools as your construction contractor, unless you have signed a separate contract stating such.

New Yard Concept / Designer Pools retains ownership and all associated rights to this design unless you have signed a contract and made a payment for acquisition of the design's ownership and rights.



This is a conceptual landscape design plan and only shows the design intent. It is not a construction drawing and therefore does not detail all construction items. We can provide construction drawings, and acquire permits and engineering plans (if necessary) under a signed construction contract with Designer Pools by Bill Smith, Inc.

This plan shows dimensions taken in the field. However, Contractor is responsible for confirming measurements before construction.

To the best of our knowledge this plan is created in guidance with any Federal, State, City, H.O.A., or other local requirements and is rendered to scale so that this may act as a direct foundation for final construction plans.

Design Date:
7-20-07

Designer:
Joel Cardinal

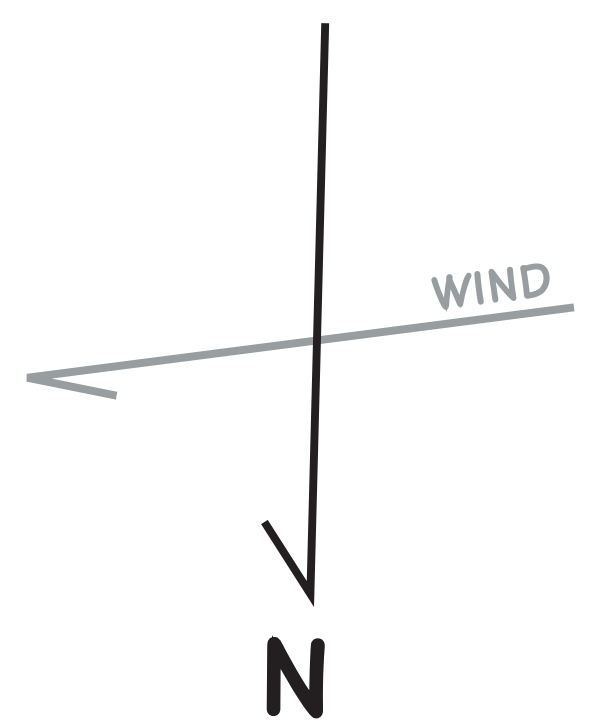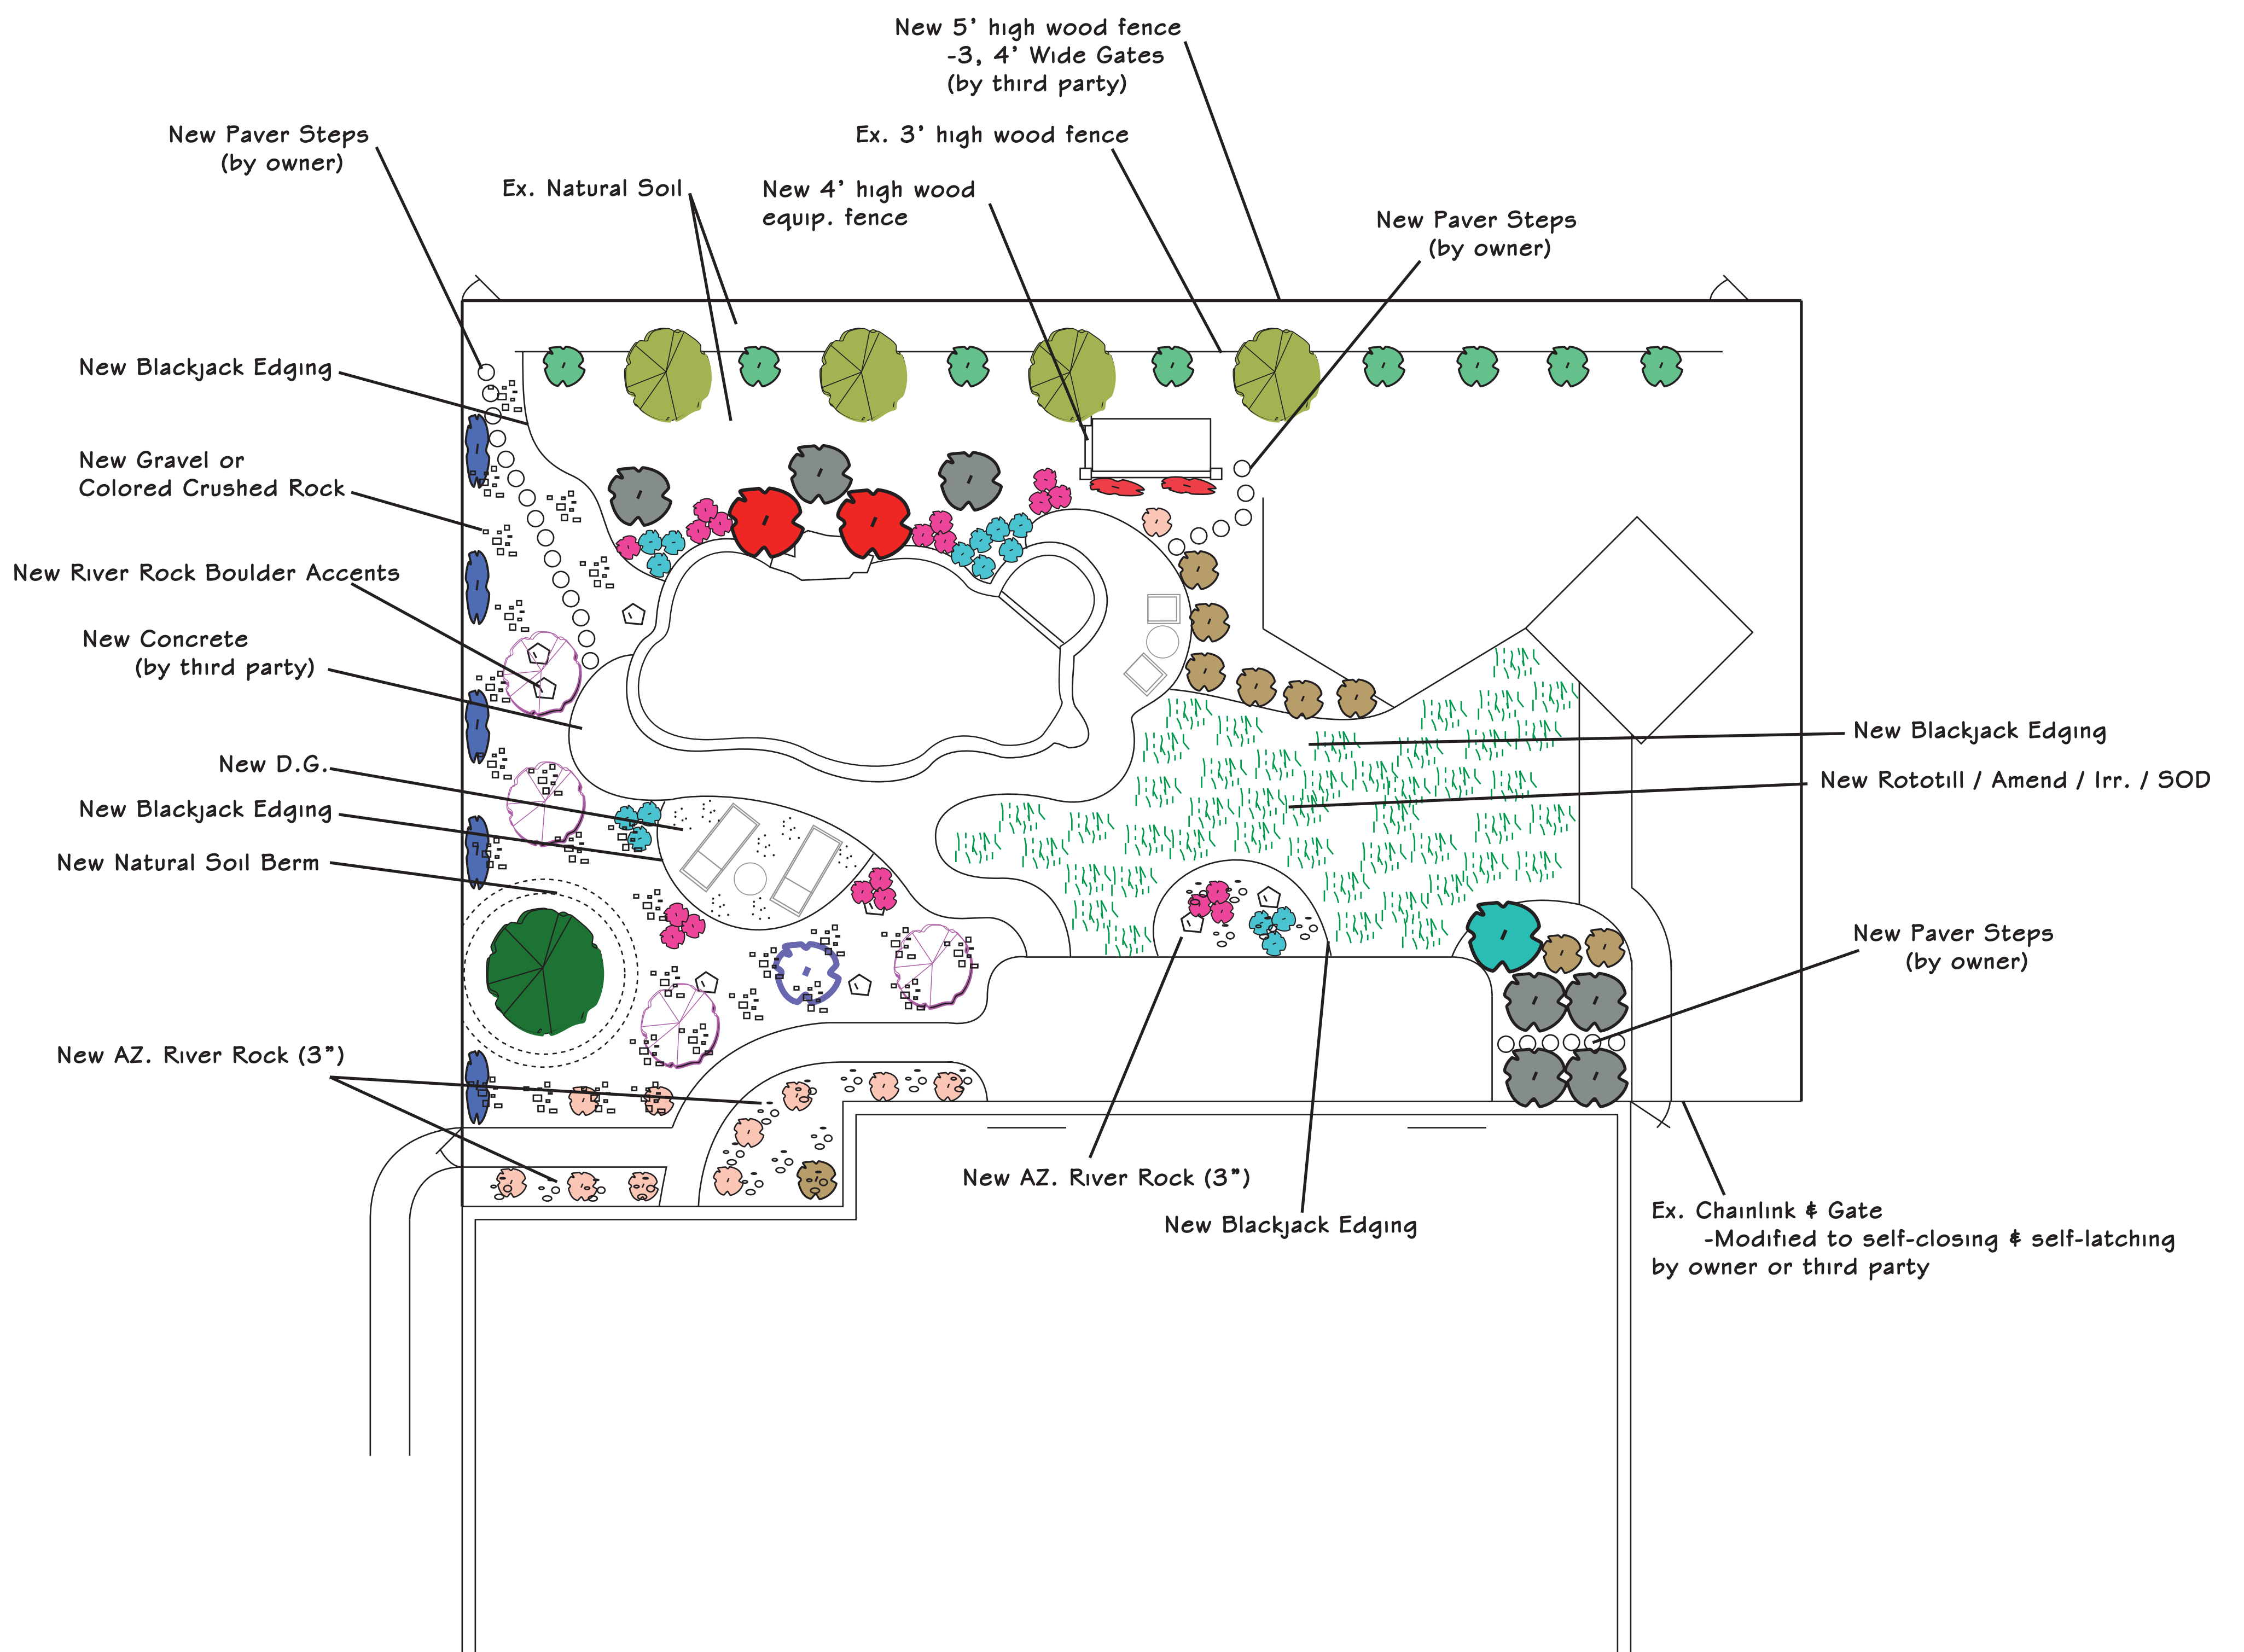

LANDSCAPE PLAN

1/8" = 1'